

PETITION FOR POLE AND WIRE LOCATIONS

Commonwealth of Massachusetts

July 13, 2010

To the Board of Selectmen

of the Town of Chilmark, Massachusetts.

ATC Outdoor DAS, LLC

requests permission to locate poles, wires, cables and fixtures, including the necessary sustaining and protecting fixtures to be owned and used by your petitioner, along and across the following public way or ways:

Replace existing stub pole new pole with attached communications equipment, located at Southwest side of Basin Rd. northwest of Crick Hill Rd. (80 basin Rd, Lat 41.35408, Long -70.76598) noted as site 5B in node location Map 1155-5024 attached hereto, and which is an integral and necessary communications access point in Petitioner's Distributed Antenna System communications network.

Wherefore it prays that after due notice and hearing as provided by law, it be granted joint or identical locations for permission to erect and maintain poles wires, cables and fixtures, as well as necessary communications radio equipment and supporting hardware, together with such sustaining and protecting fixtures as it may find necessary, said poles to be erected substantially in accordance with the plan filed herewith marked Plan No. NOD-5B Dated 07-13-10

Also for permission to lay and maintain underground cables, conduits, wires, and necessary equipment in the above or intersecting public ways for the purpose of making connections with the poles and buildings as it may desire for distributing purposes.

Your petitioner agrees to reserve fiber on poles in locations previously specified by the Town of Chilmark for municipality purposes.

ATC Outdoor DAS, LLC

By *Edward J. Doyle* ACI
Right of Way Agent

ORDER FOR POLE AND WIRE LOCATIONS

In Board of Selectmen of the Town of Chilmark, Massachusetts.

Notice having been given and a public hearing held, as provided by law,
IT IS HEREBY ORDERED:
that the ATC Outdoor DAS, LLC

be and it is hereby granted a location for and permission to erect and maintain poles and their respective wires, cables, and equipment to be placed thereon, together with such sustaining and protecting fixtures as said Company may deem necessary, in the public way or ways hereinafter referred to, as requested in petition of said Company dated the Thirteenth of July, 2010.

All construction under this order shall be in accordance with the following conditions:

Poles shall be of sound timber and reasonably straight, and shall be set substantially at the points indicated upon the plan marked Plan No. NOD-5B Dated 07-13, 2010 filed with said petition. There may be attached to said poles by said ATC Outdoor DAS, LLC necessary wires, cables and fixtures, as well as necessary communications radio equipment and supporting hardware. All said wires and cables shall be placed at a height of not less than 18 feet from the ground at highway crossings, and not less than 16 feet from the ground elsewhere. All Communications and related equipment shall be placed at a reasonable height to allow for reasonable accessibility.

The following are public ways or parts of ways along which the poles above referred to may be erected, and the number of poles which may be erected thereon under this order:

One stub pole replacement on the southwest side of Basin Rd. northwest of Crick Hill Rd. (Lat 41.35408, Long -70.76598)

Also that permission be and hereby granted to said company to lay and maintain underground cables, conduits, wires, and necessary equipment in the above or intersecting public ways for the purpose of making connections with such poles and buildings as it may desire for distributing purposes.

I hereby certify that the foregoing order was adopted at a meeting of the Board of Selectmen of the Town of Chilmark, Massachusetts held on the _____ day of _____ 2010.

(OVER)

Clerk of Selectmen.

We hereby certify that on _____ 2010, at _____ o'clock, _____ M. at _____ a public hearing was held on the petition of the

ATC Outdoor DAS, LLC

for permission to erect the poles, wires, cables, fixtures and connections described in the order herewith recorded, and that we mailed at least seven days before said hearing a written notice of the time and place of said hearing to each of the owners of real estate (as determined by the last preceding assessment for taxation) along the ways or parts of ways upon which the Company is permitted to erect poles, wires, cables, fixtures and connections under said order. And that thereupon said order was duly adopted.


Selectmen of the Town of
Chilmark, Massachusetts

CERTIFICATE

I hereby certify that the foregoing is a true copy of a location order and certificate of hearing with notice adopted by the Board of Selectmen of the Town of Chilmark, Massachusetts, on the _____ day of _____ 2010, and recorded with the records of location orders of said Town, Book _____, Page _____. This certified copy is made under the provisions of Chapter 166 of General Laws and any additions thereto or amendments thereof.

Attest:

Town Clerk.

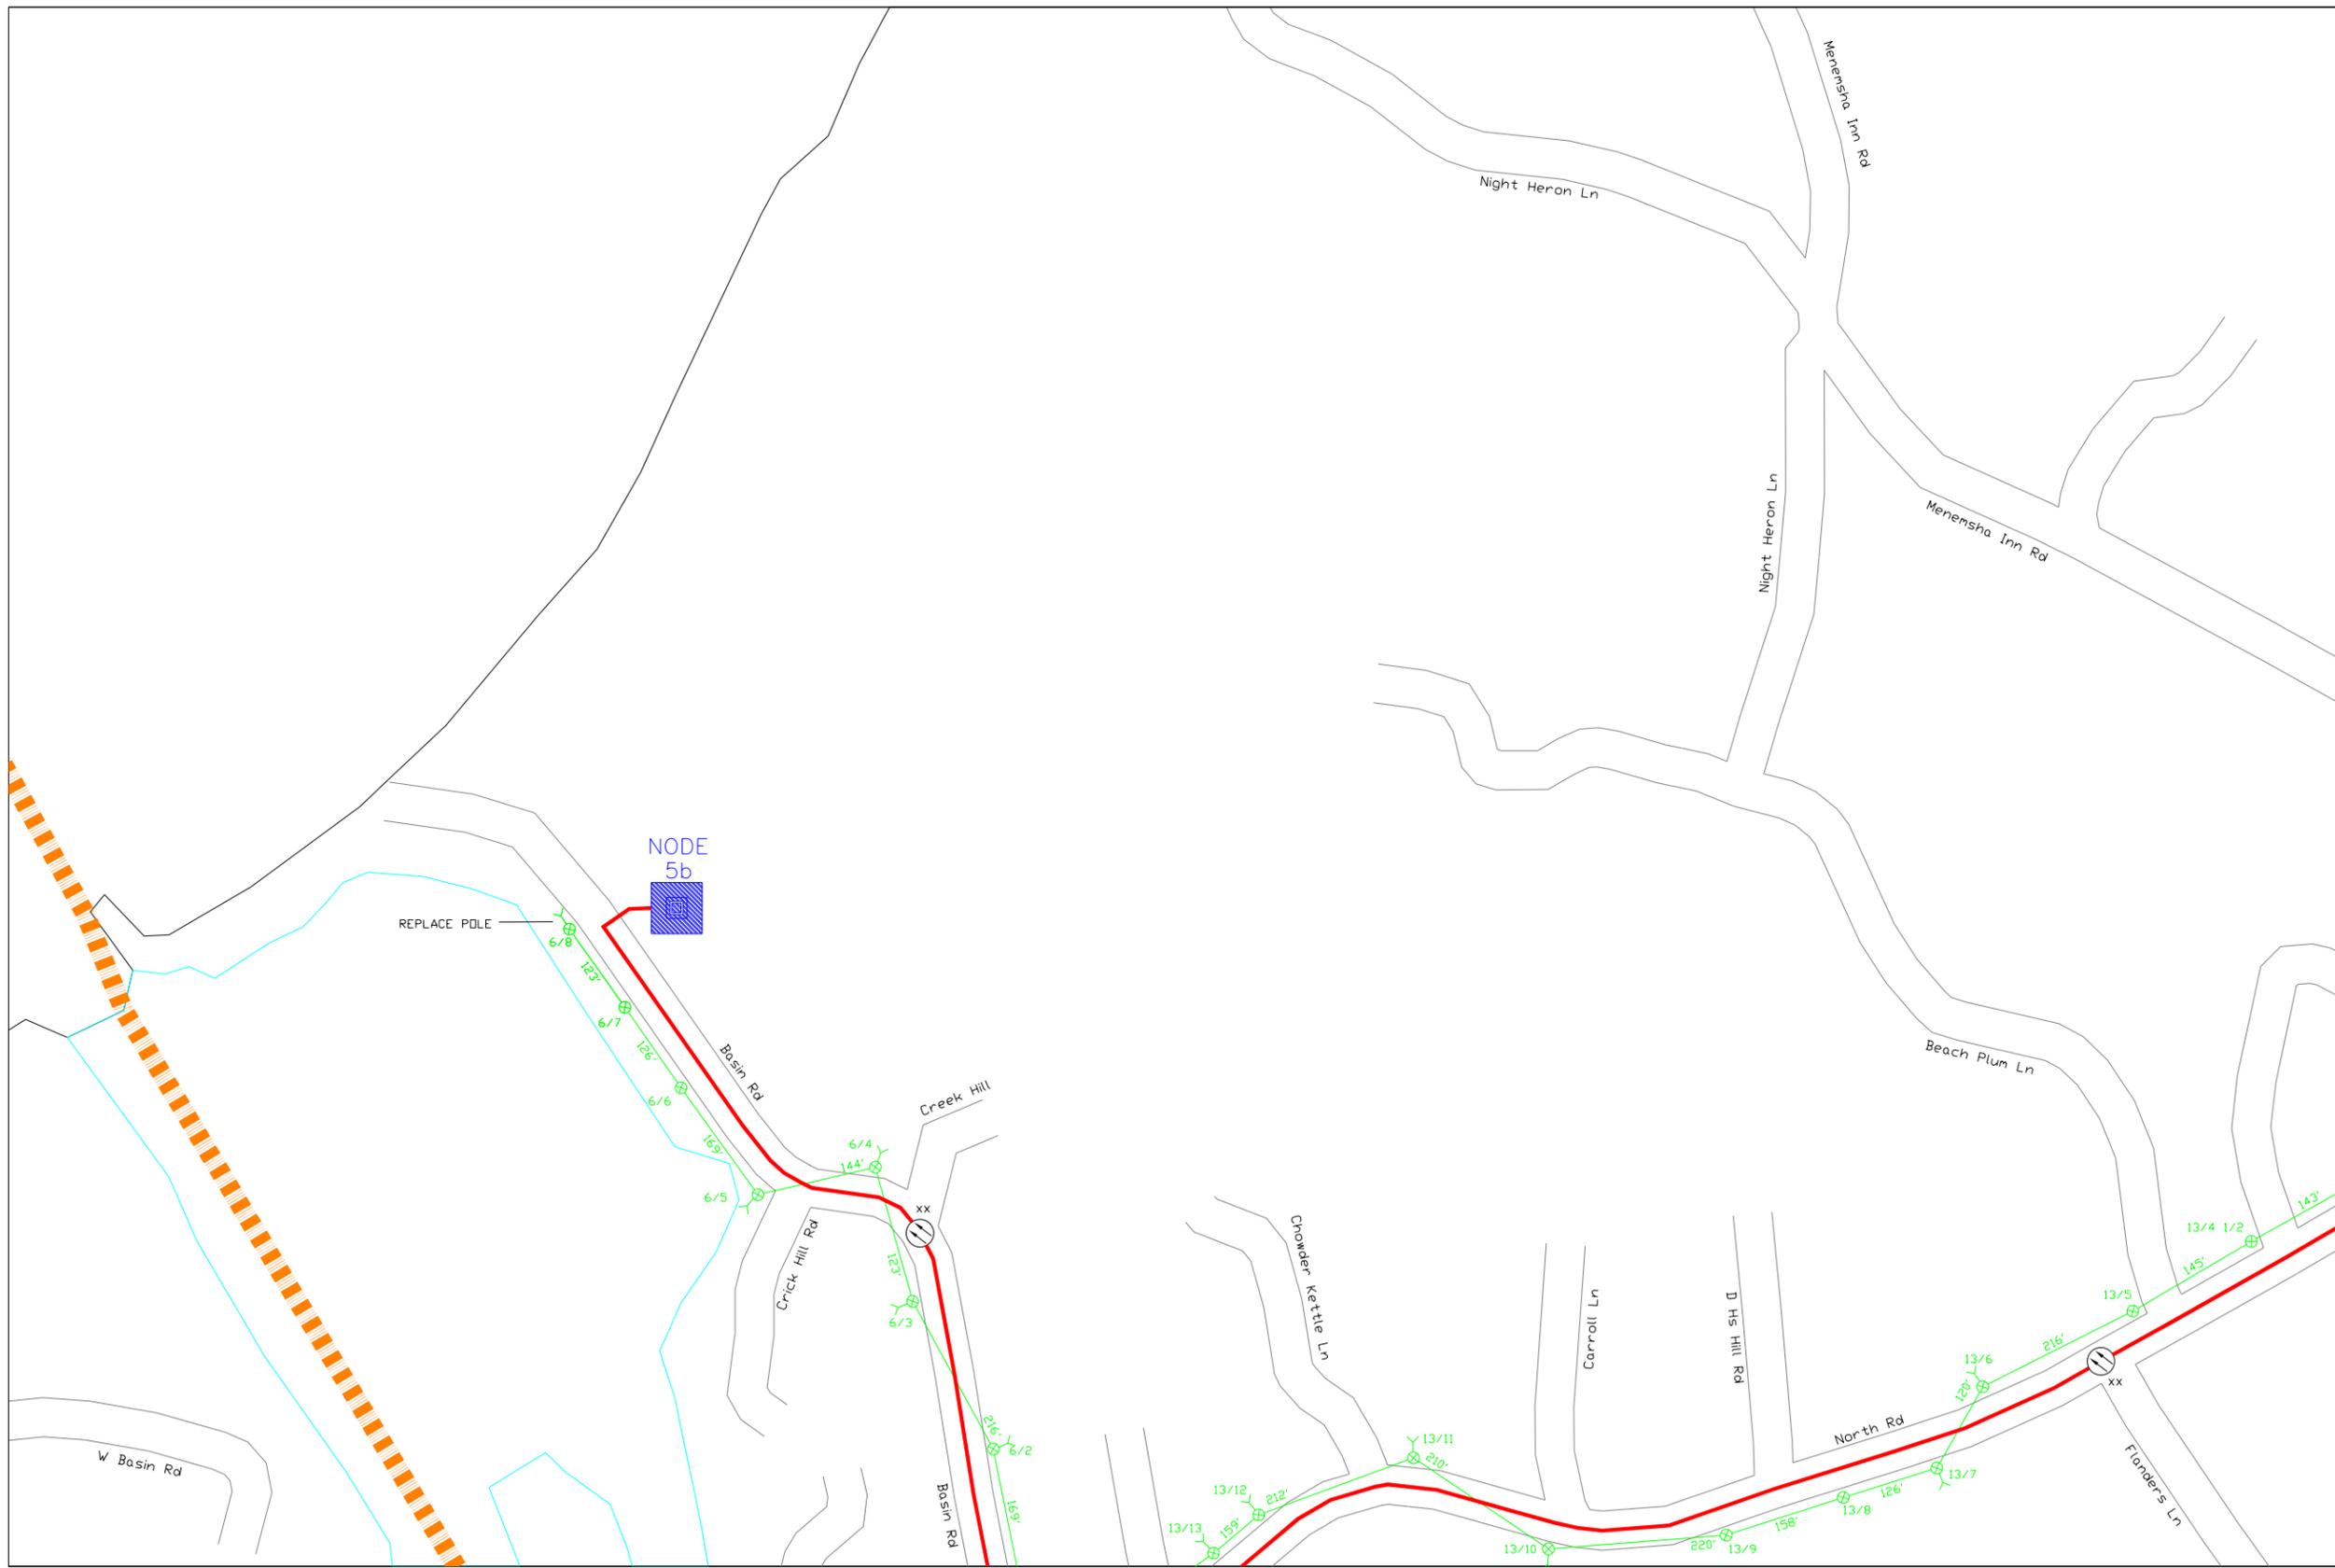

	HUB SITE		FIBER		POLE
	NODE SITE		AERIAL		PUSH POLE
	FIBER SPLICE		UNDERGROUND		ANCHOR
	FIBER STORAGE		OVERHEAD GUY		RISER
	216 FIBER COUNT				





DATE	REVISION	INIT

THE INFORMATION IN THIS DRAWING IS PROPRIETARY AND CONFIDENTIAL AND MAY NOT BE REPRODUCED OR TRANSMITTED BY ANY MEANS OF CONVEYANCE WITHOUT WRITTEN PERMISSION FROM AMERICAN TOWER.




1152-5026	1155-5026	1158-5026
1152-5024	1155-5024	1158-5024
1152-5022	1155-5022	1158-5022

PROJECT: MARTHAS VINEYARD DAS
 LOCATION: CHILMARK, MA
 DATE: 06/23/10

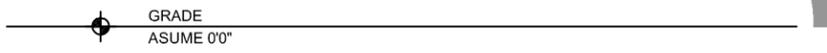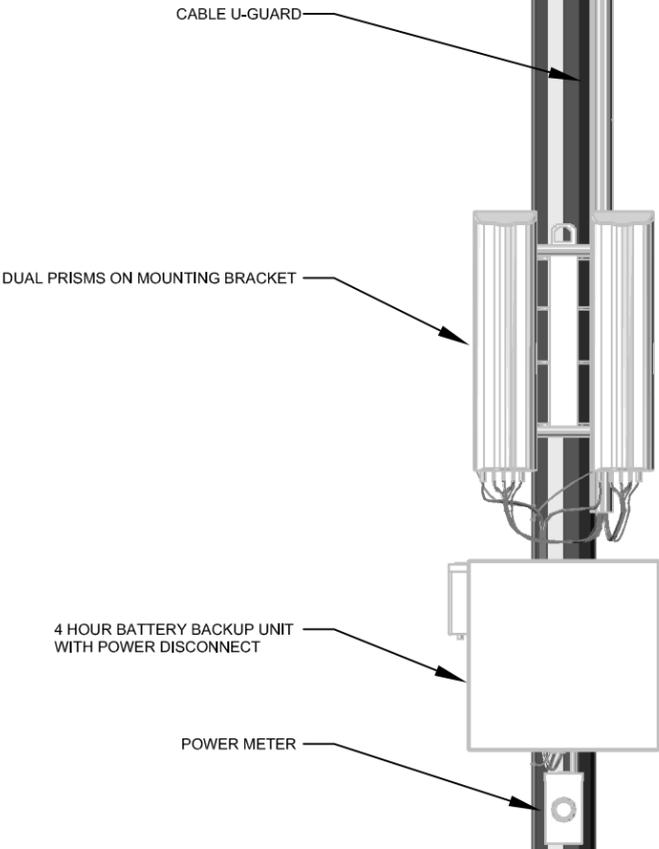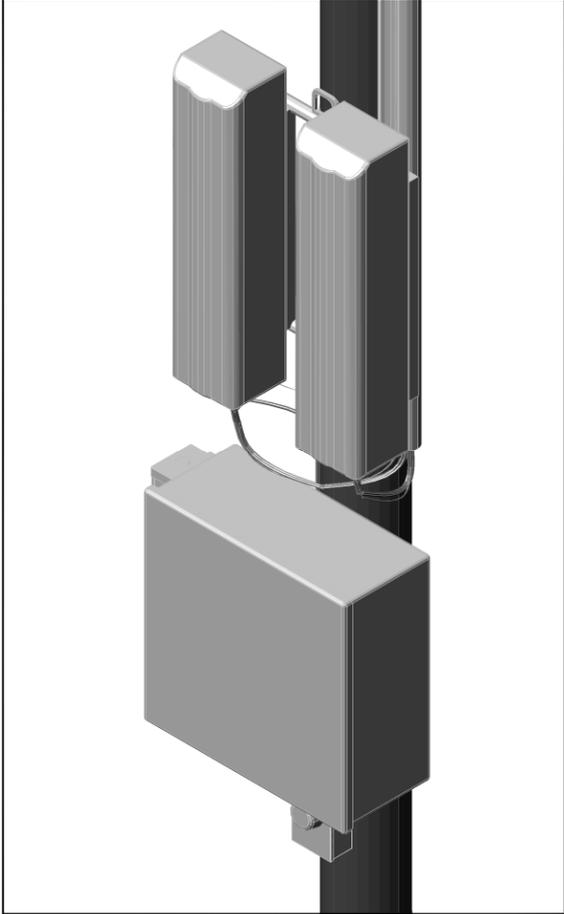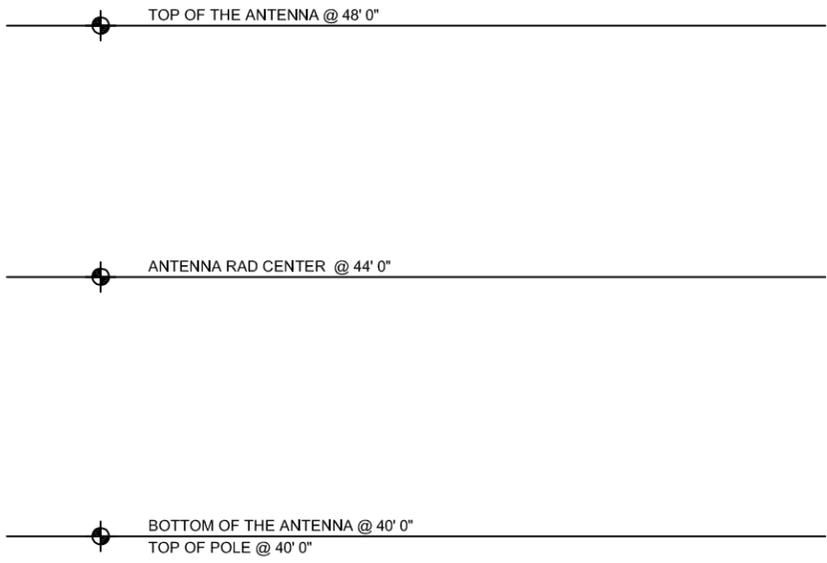

FRONT VIEW

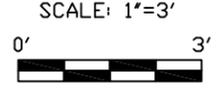


ATTACHMENT DIAGRAM
NODE SITE NUMBER: --

THE INFORMATION IN THIS DRAWING IS PROPRIETARY AND CONFIDENTIAL AND MAY NOT BE REPRODUCED OR TRANSMITTED BY ANY MEANS OF CONVEYANCE WITHOUT WRITTEN PERMISSION FROM AMERICAN TOWER

DATE	REVISION	INIT

PROJECT: MARTHAS VINEYARD DAS
LOCATION: CHILMARK, MA
DATE: 07/12/10

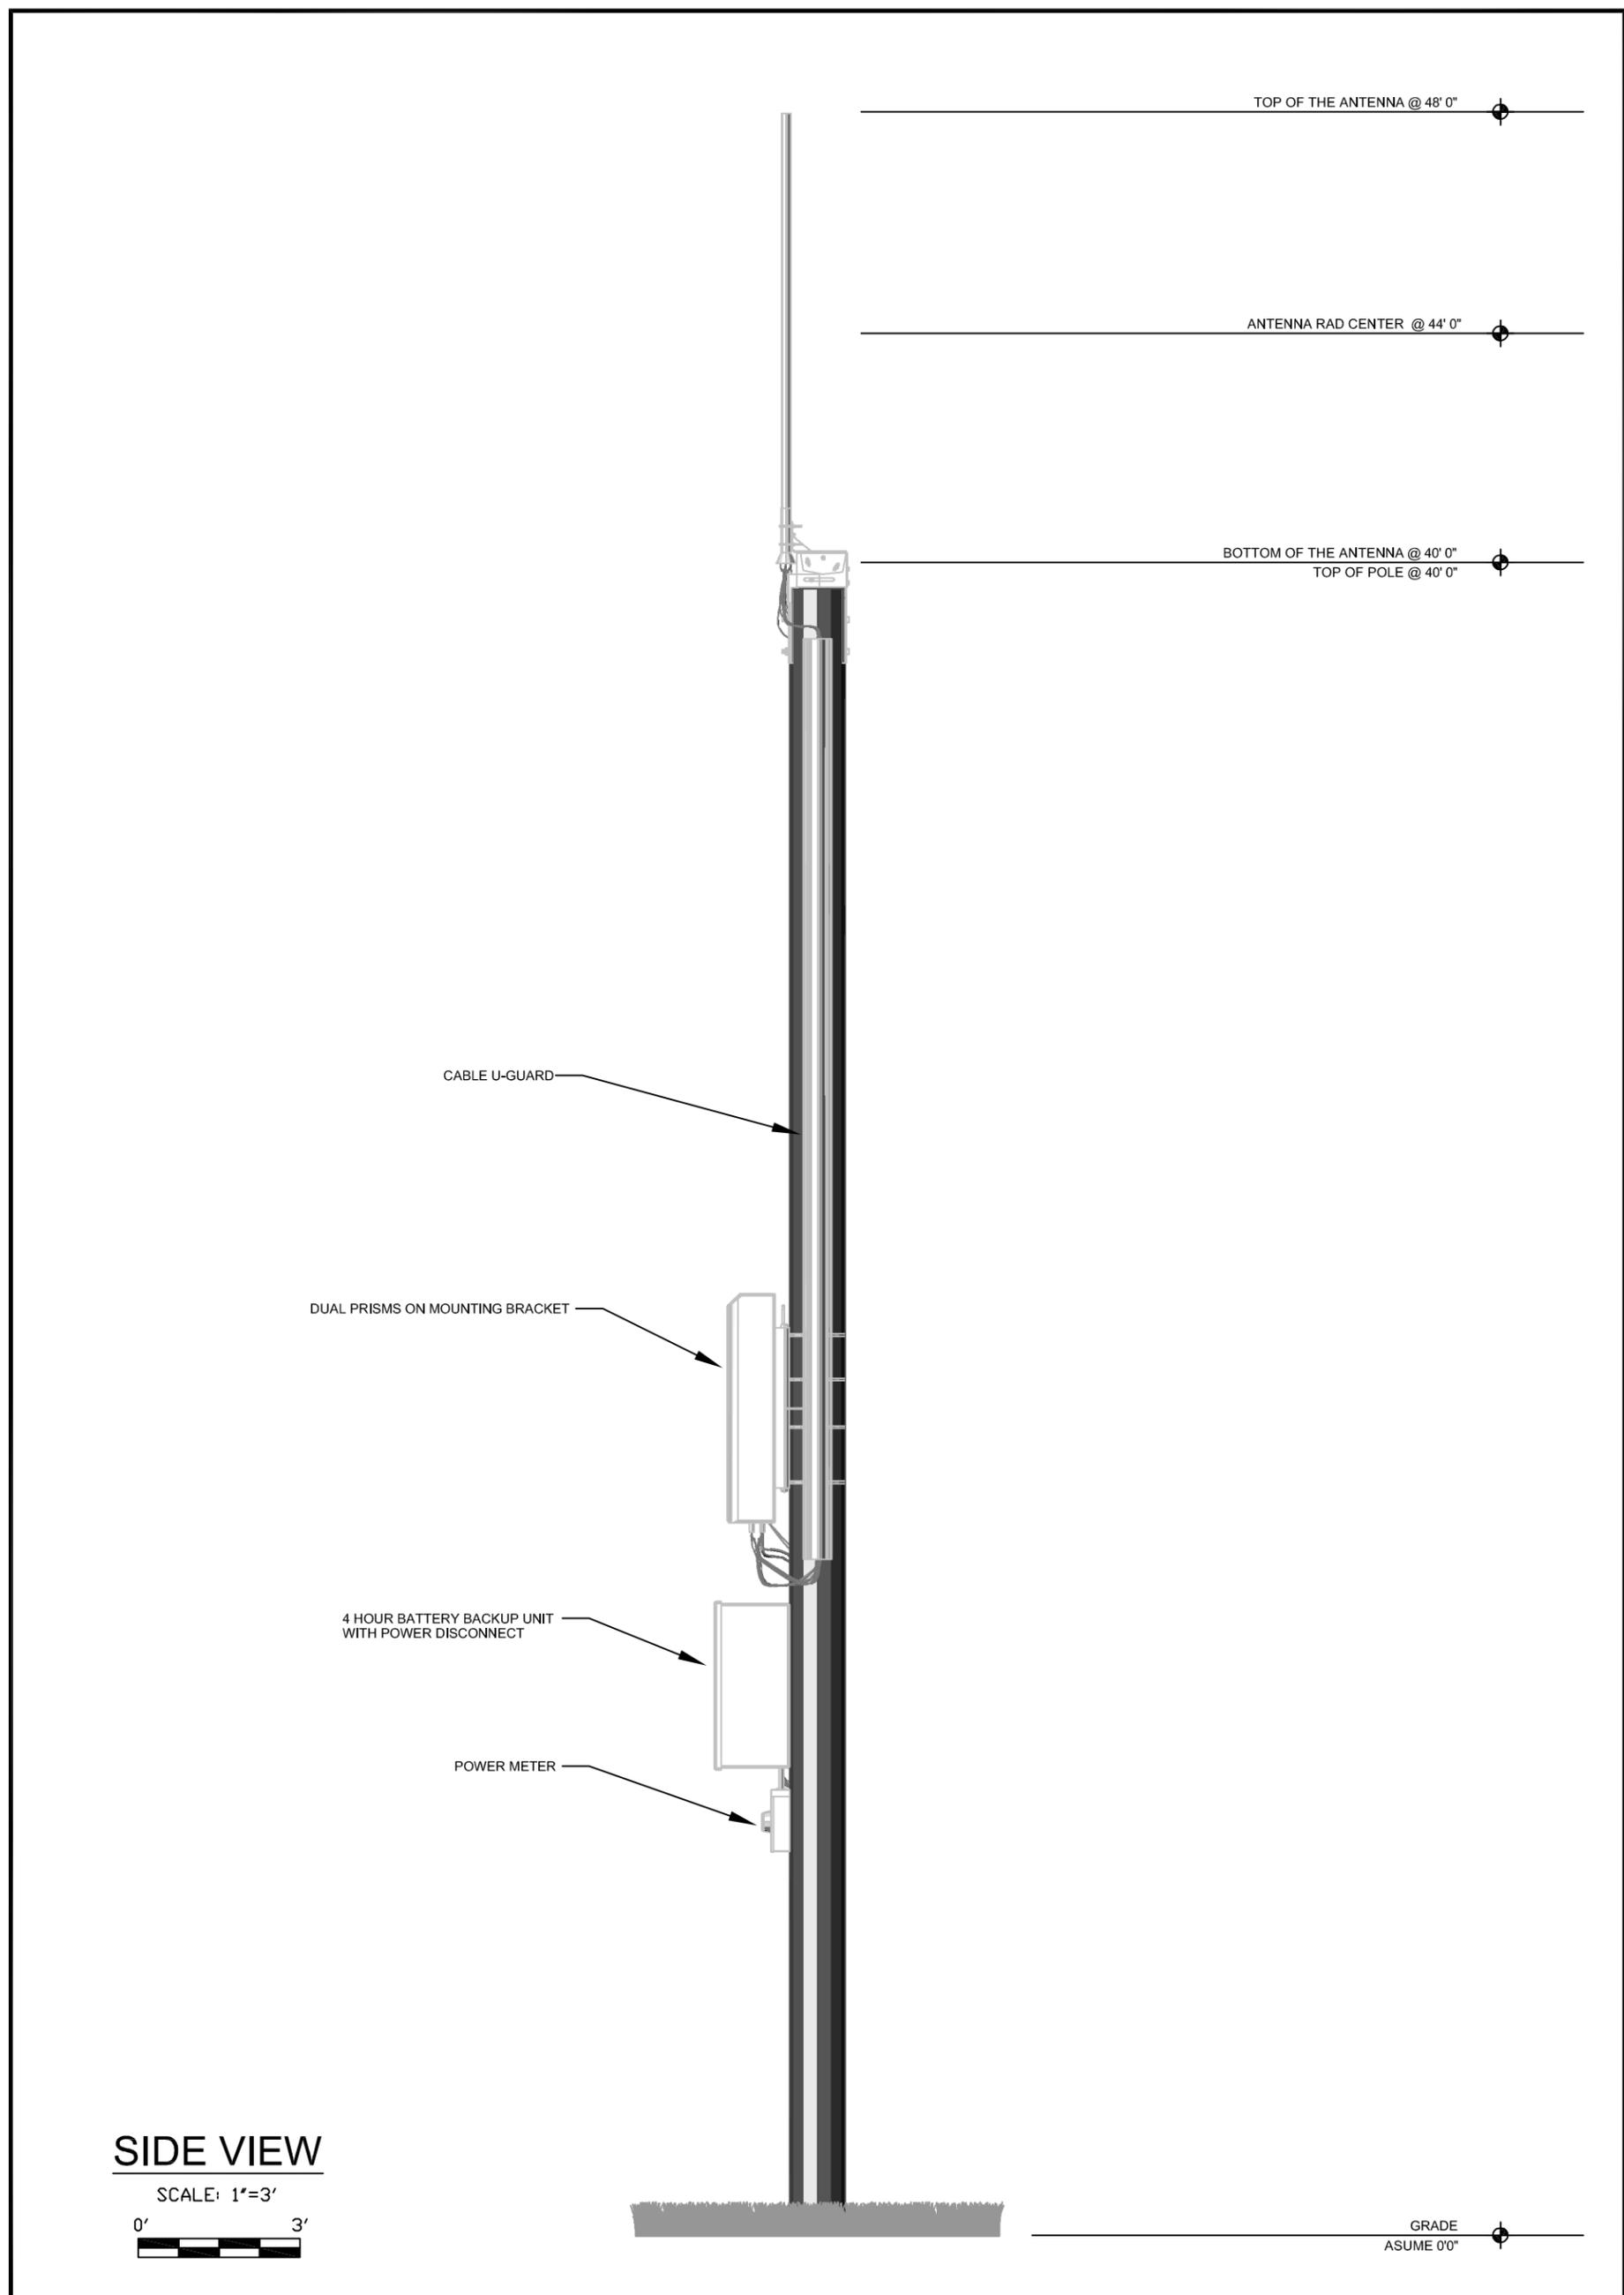

SIDE VIEW

SCALE: 1"=3'



ATTACHMENT DIAGRAM
 NODE SITE NUMBER: --

THE INFORMATION IN THIS DRAWING IS PROPRIETARY AND CONFIDENTIAL AND MAY NOT BE REPRODUCED OR TRANSMITTED BY ANY MEANS OF CONVEYANCE WITHOUT WRITTEN PERMISSION FROM AMERICAN TOWER

DATE	REVISION	INIT

PROJECT: MARTHAS VINEYARD DAS
 LOCATION: CHILMARK, MA
 DATE: 07/12/10