



# Chilmark

Menemsha Harbor

Phase 3

# Menemsha Boathouse Fire 2010



# PHASE 1 - 2010



**Removal of fire damaged facilities and installation of  
Concrete Floating Dock.**

# PHASE 2 - 2011




Construction of Pier Connector and Utilities.

# PHASE 3 - 2012


- Replacement of 230 foot Transient Yacht Dock
- Replacement of 50 foot Fuel Dock
- Creation of 185 foot Temporary Tie-up dock for transient vessels

# Menemsha Harbor Phase 3

1. Transient Dock
2. Fuel Dock
3. Temp Tie-up

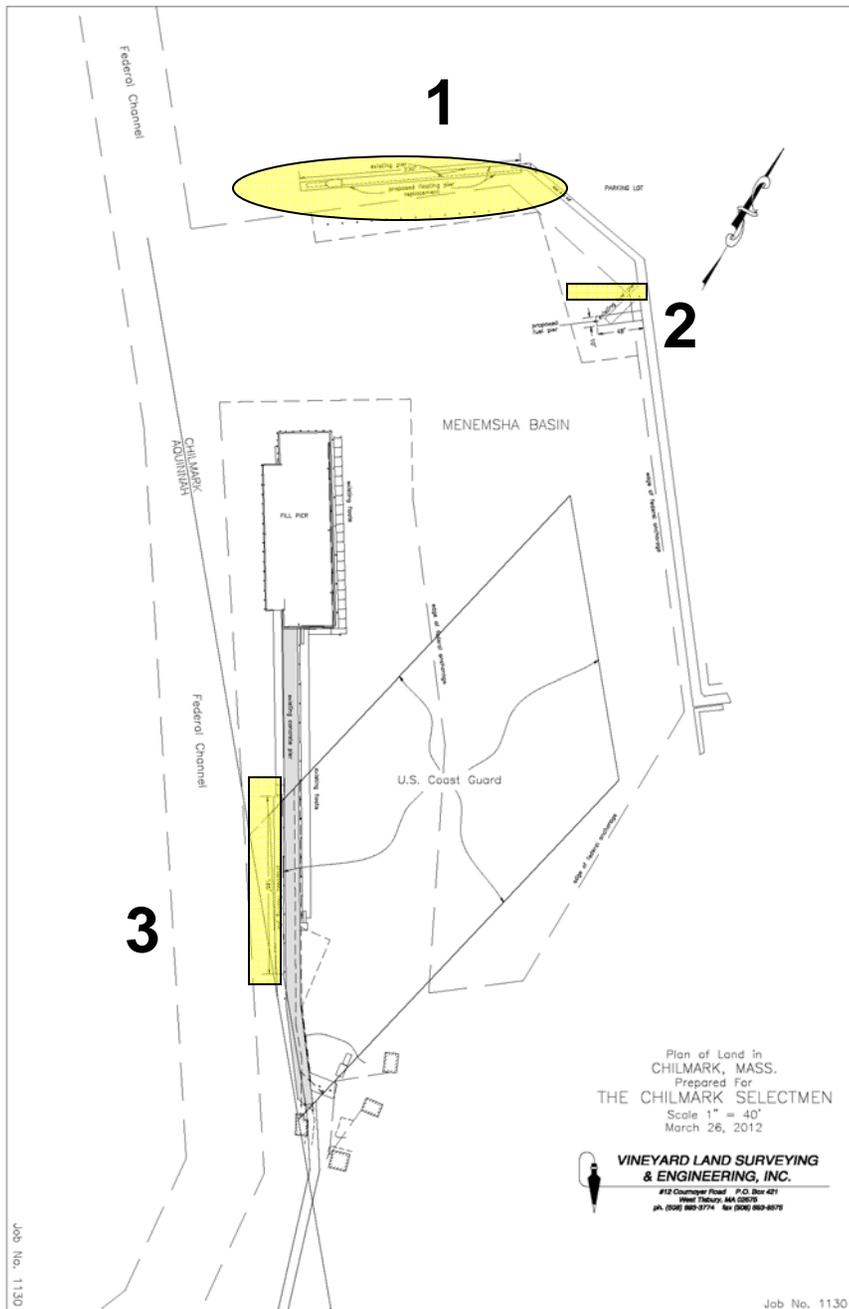

# Phase 3

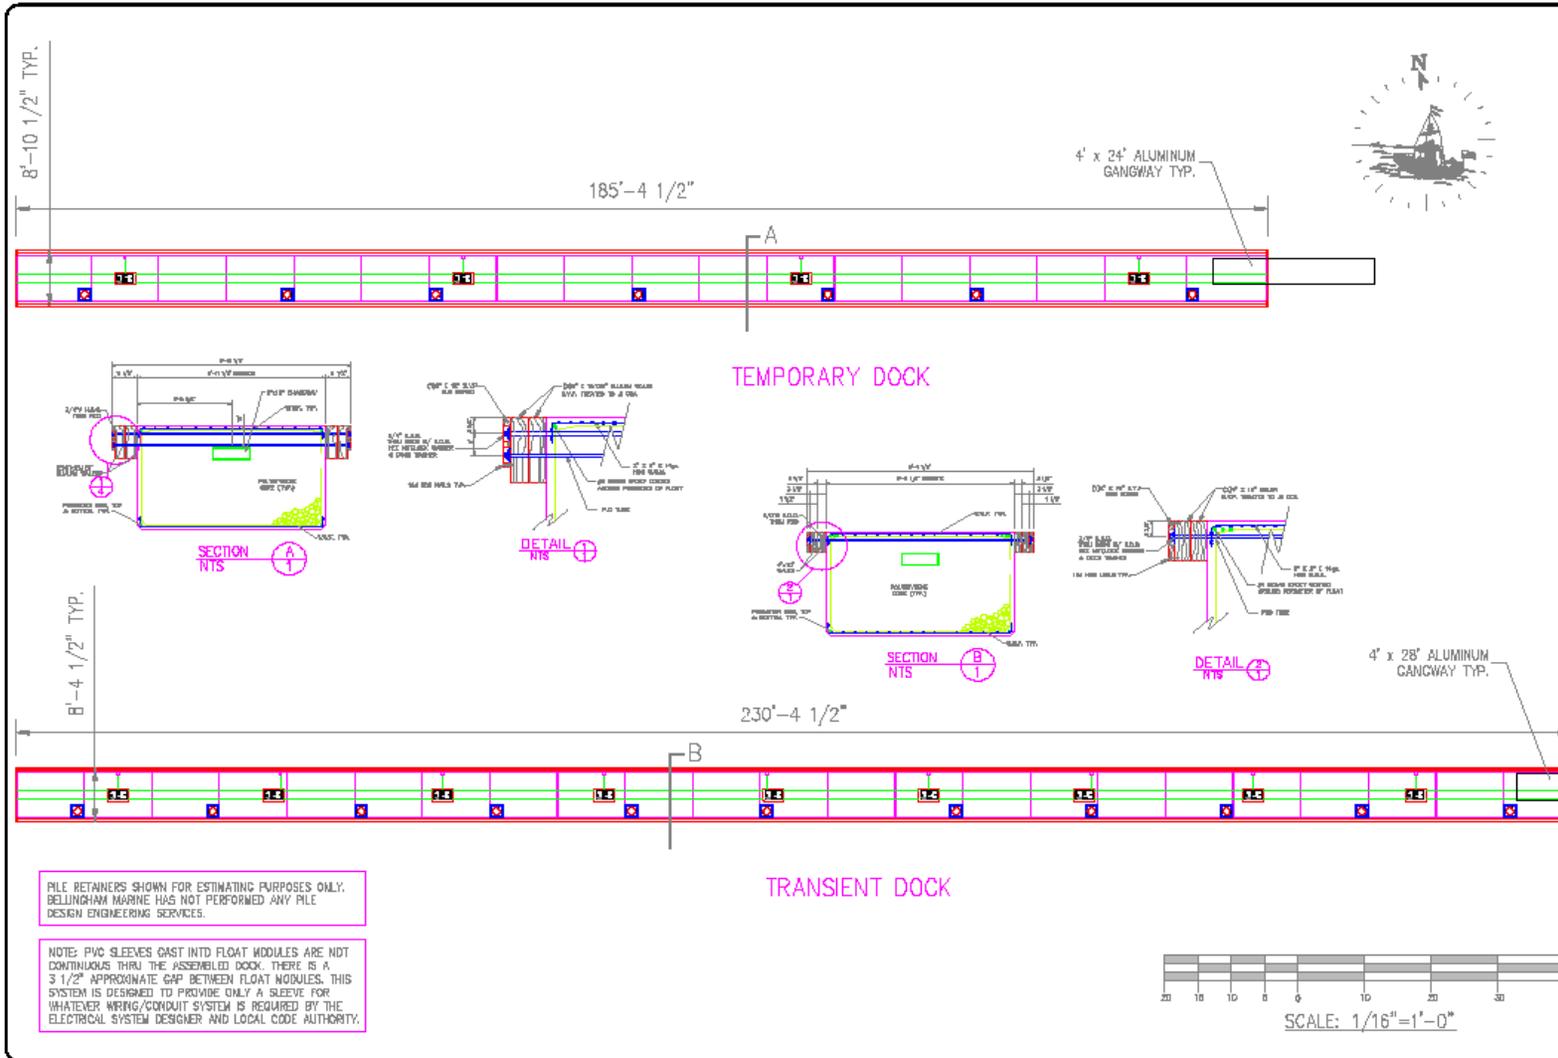

**Bellingham MARINE**  
 Improving Harbor and waterfront solutions  
 Concrete Floating Systems  
 222 Hawner Road  
 Tonix, Pennsylvania 17404  
 TEL: (717) 753-4520  
 FAX: (717) 743-8521

**UN-FLOAT**  
 Precision engineered floating systems

This drawing contains proprietary information which is the property of BELLINGHAM MARINE INDUSTRIES, INC. and shall not be copied, reproduced, or made available to third parties without written permission from BELLINGHAM MARINE INDUSTRIES, INC.

TOWN OF CHILMARK  
 MENEMSHA, MA  
**CONCRETE FLOATING DOCK  
 PRELIMINARY LAYOUT**

Revisions

Drawn by: SG  
 Date: 3/27/12  
 Scale: 1/16" = 1'-0"  
 Project No:  
**PRELIM**  
 Sheet:  
**1 of 1**

FILE NAME: BELLINGHAM-3-27-12



Copyright ©2007 Pictometry International Corp.

Creation Date: Apr 20, 2008 11:04  
Modification Date: May 12, 2008 18:12

Average Scale: 1 inch = 78.3 feet

Thank You.

**Seaport Advisory Council**  
presentation March 30, 2012

