


NOTE:  
For General Notes see sheet 1 of 3.

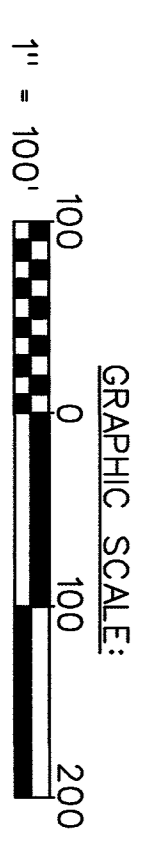

PLAN  
SCALE: 1" = 100'

MATCH LINE SHEET 3 OF 3

MATCH LINE SHEET 1 OF 3


SHEET IDENTIFICATION V-102  
 SHEET 2 OF 3  
 MENEMSHA CREEK  
 MARTHA'S VINEYARD, MASSACHUSETTS  
 CONDITION SURVEY  
 8 AND 10-FOOT CHANNELS  
 6 AND 10-FOOT ANCHORAGES

U.S. ARMY CORPS OF ENGINEERS  
 NEW ENGLAND DISTRICT  
 CONCORD, MASSACHUSETTS  
 www.nae.usace.army.mil

REVIEWED BY: *[Signature]* DATE: 7/2/2013  
 DRAWN BY: SWK/AEB  
 CHECKED BY: AEB  
 DESIGNED BY: *[Signature]*  
 DESIGN FILE: MENHSP3.DGN  
 PLOT SCALE: 1" = 100' PLOT DATE: 07/02/2013 DRAWING CODE: MEN-52  
 FILE NAME: MENMA2V102.S02  
 SIZE: ANSI F

MARK	DESCRIPTION	DATE	APPR	MARK	DESCRIPTION	DATE	APPR

U.S. Army Corps of Engineers  
 New England District

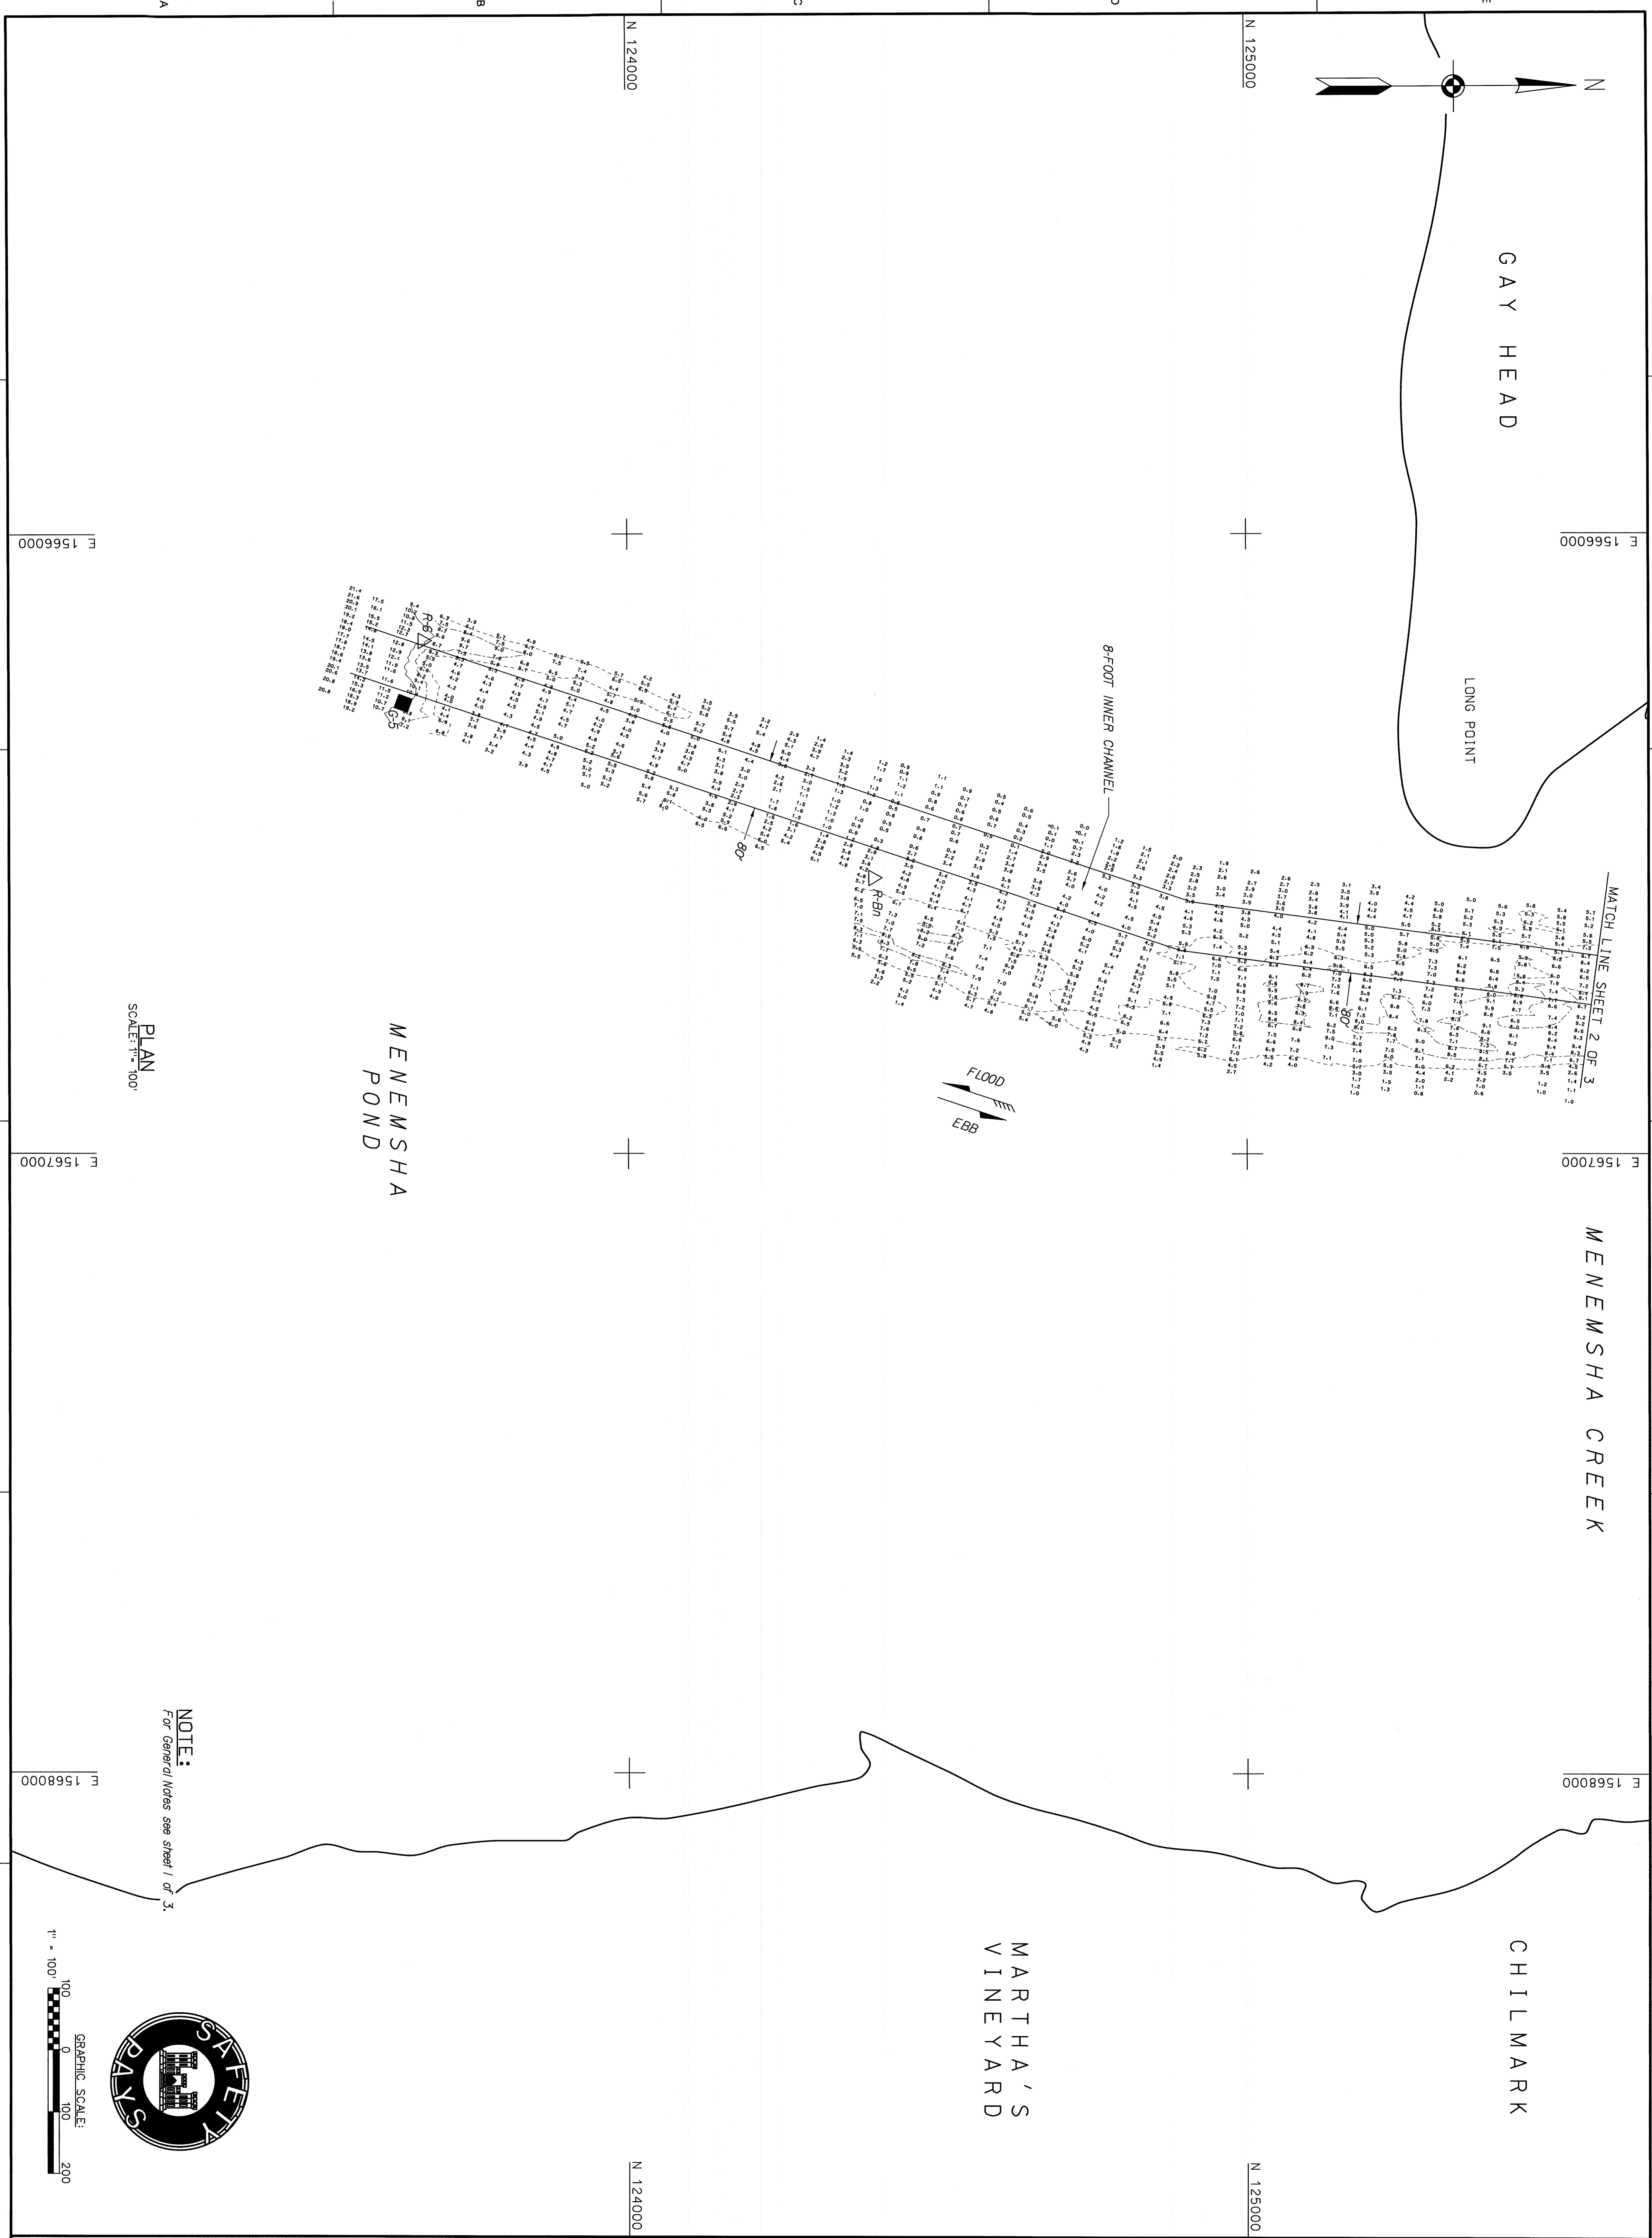

PLAN  
SCALE: 1" = 100'



MENEMSHA  
POND

MENEMSHA CREEK

MARTHA'S  
VINEYARD

CHILMARK

NOTE:  
For General Notes see sheet 1 of 3.

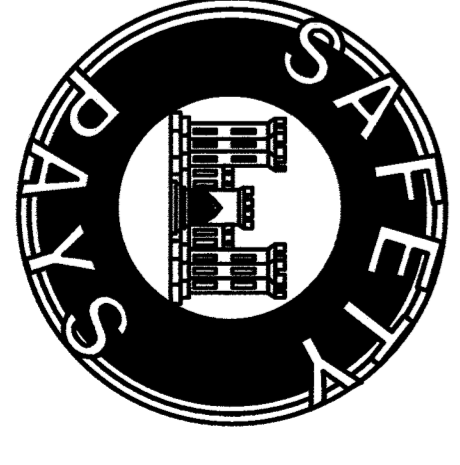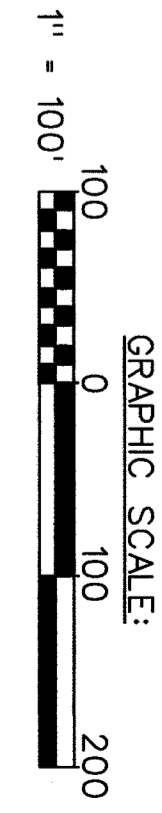

SHEET IDENTIFICATION <b>V-103</b> SHEET 3 OF 3	MENEMSHA CREEK MARTHA'S VINEYARD, MASSACHUSETTS CONDITION SURVEY	U.S. ARMY CORPS OF ENGINEERS NEW ENGLAND DISTRICT CONCORD, MASSACHUSETTS www.nae.usace.army.mil	REVIEWED BY: <i>William W. Preston</i> DRAWN BY: <i>William W. Preston</i> CHECKED BY: <i>William W. Preston</i> DESIGN FILE: MENHSP3.DGN PLOT SCALE: 1" = 100' PLOT DATE: 07/20/2013 SIZE: ANSI F FILE NAME: MENMA2V103.S03	DATE: 7/2/2013 GRD BY: AEB DRAWING CODE: MEN-52	MARK:	DATE:	APPR:	DESCRIPTION:	DATE:	APPR:	
	8 AND 10-FOOT CHANNELS 6 AND 10-FOOT ANCHORAGES										
	U.S. ARMY CORPS OF ENGINEERS New England District										
	MARK:										